

# HANO RENTAL PROJECT - SITE PLAN

Iris Development • June 2020

# RENTAL PROJECT LOCATION MAP

1000 Melpomene

3249 Tchoupitoulas


Riverbend Cluster

8951 Birch

1400-40 General Ogden

1711-35 Cambronne


8733 Plum

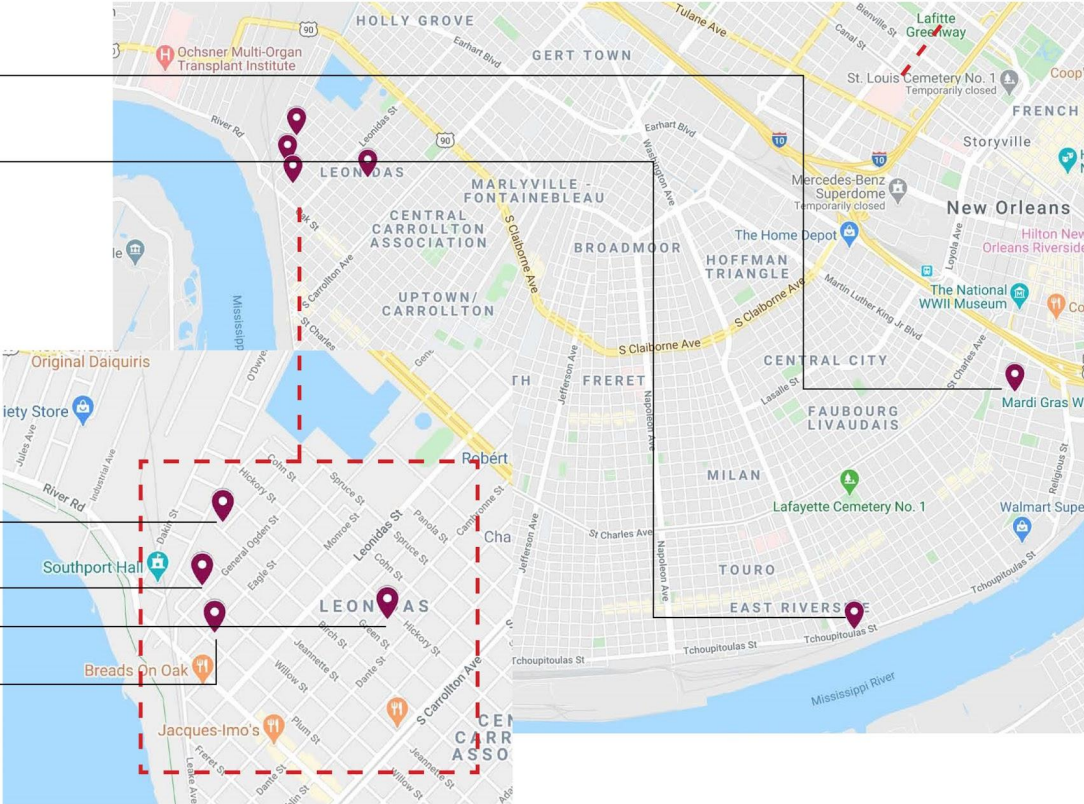



# General Ogden



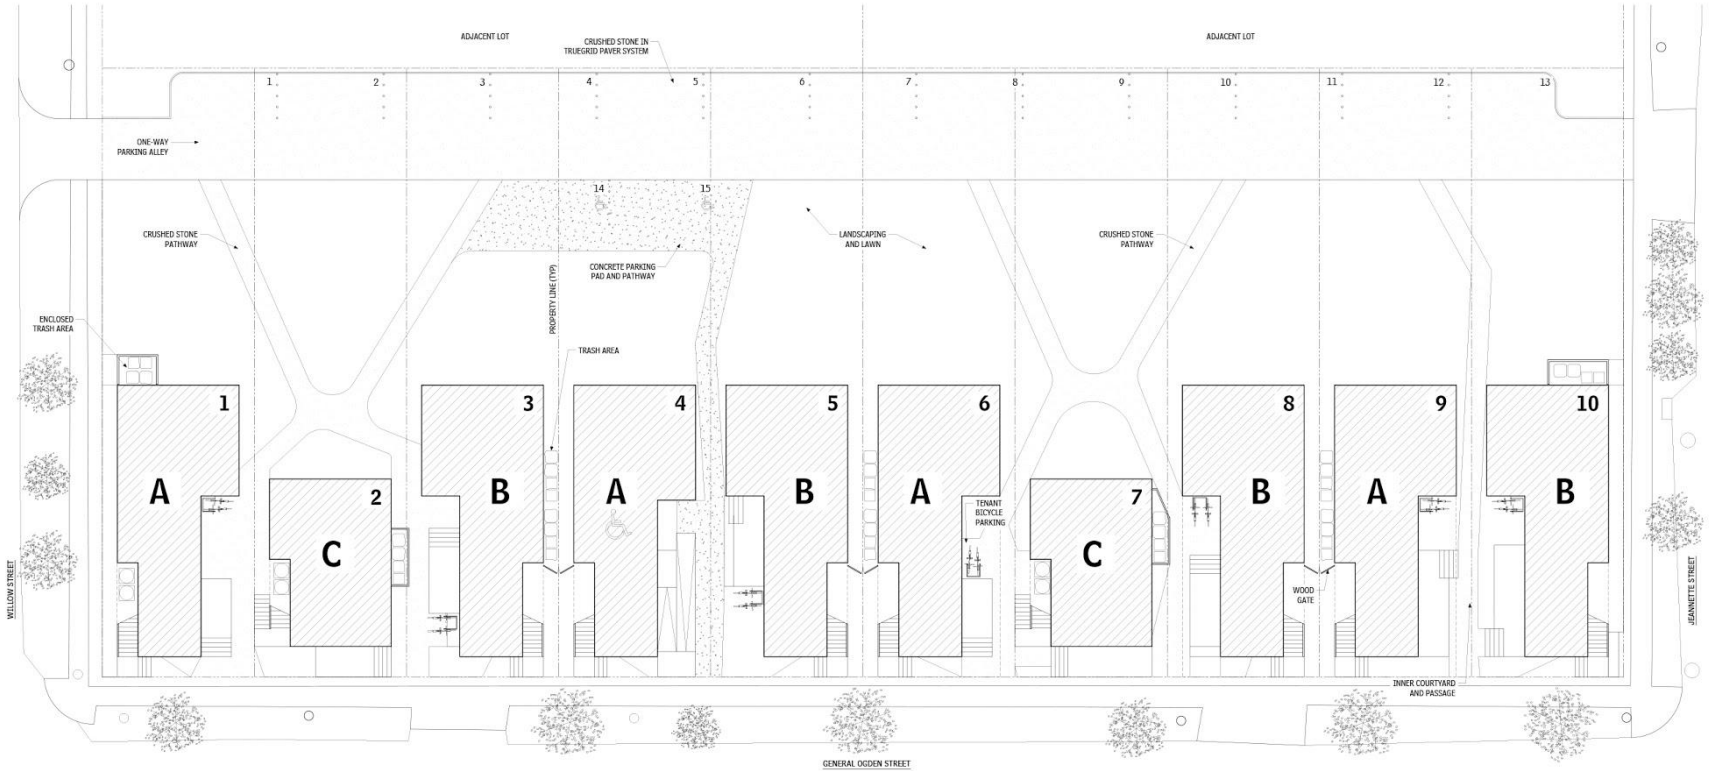


**1 SITE PLAN**

SCALE: 1" = 12'-0"




NORTH



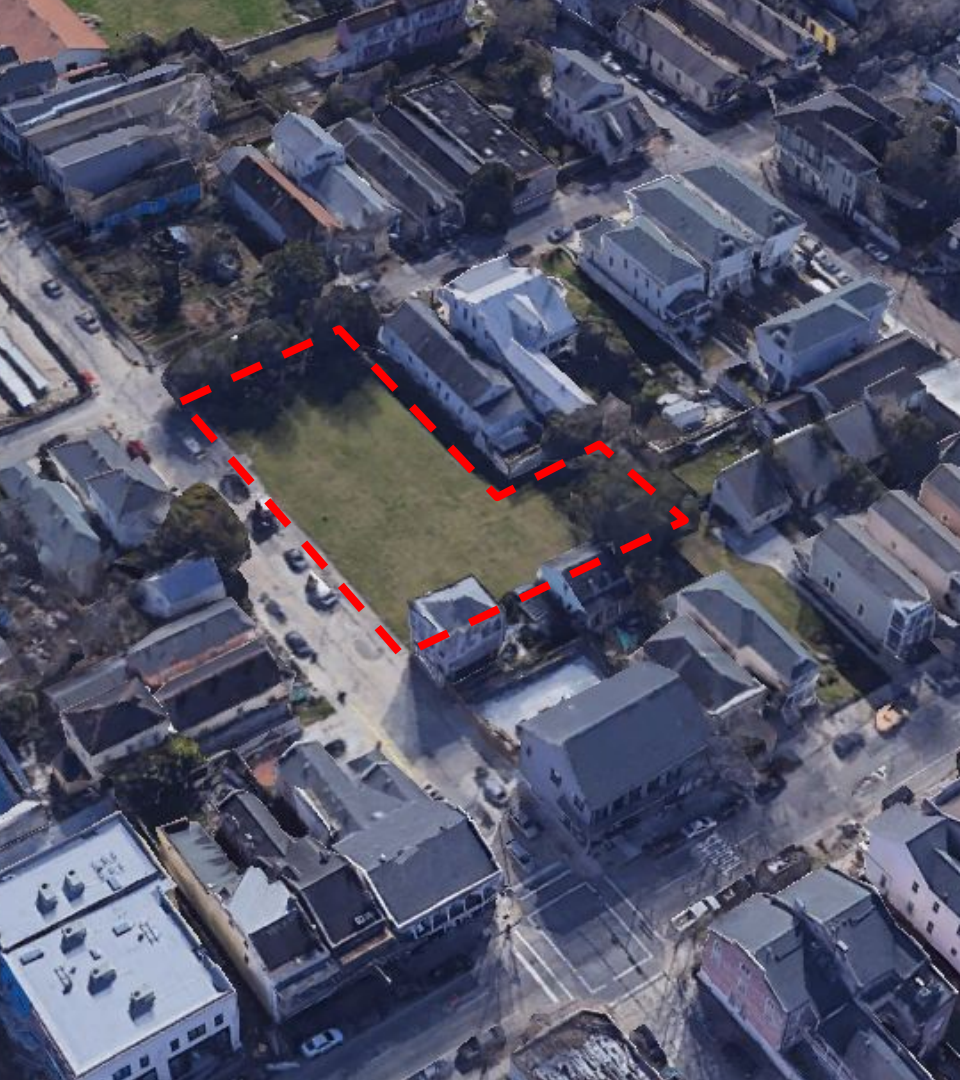

Melpomene

---

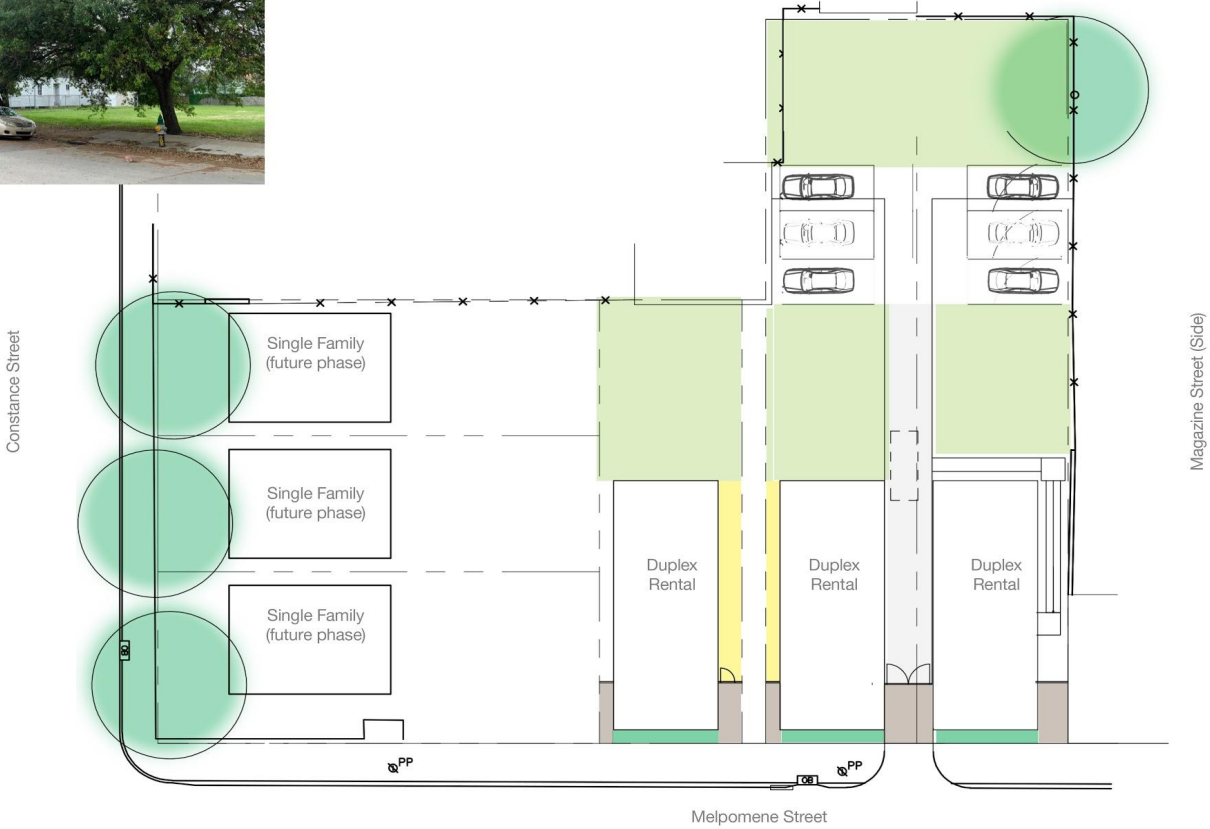



Plum



# Site | Roof Plan

